


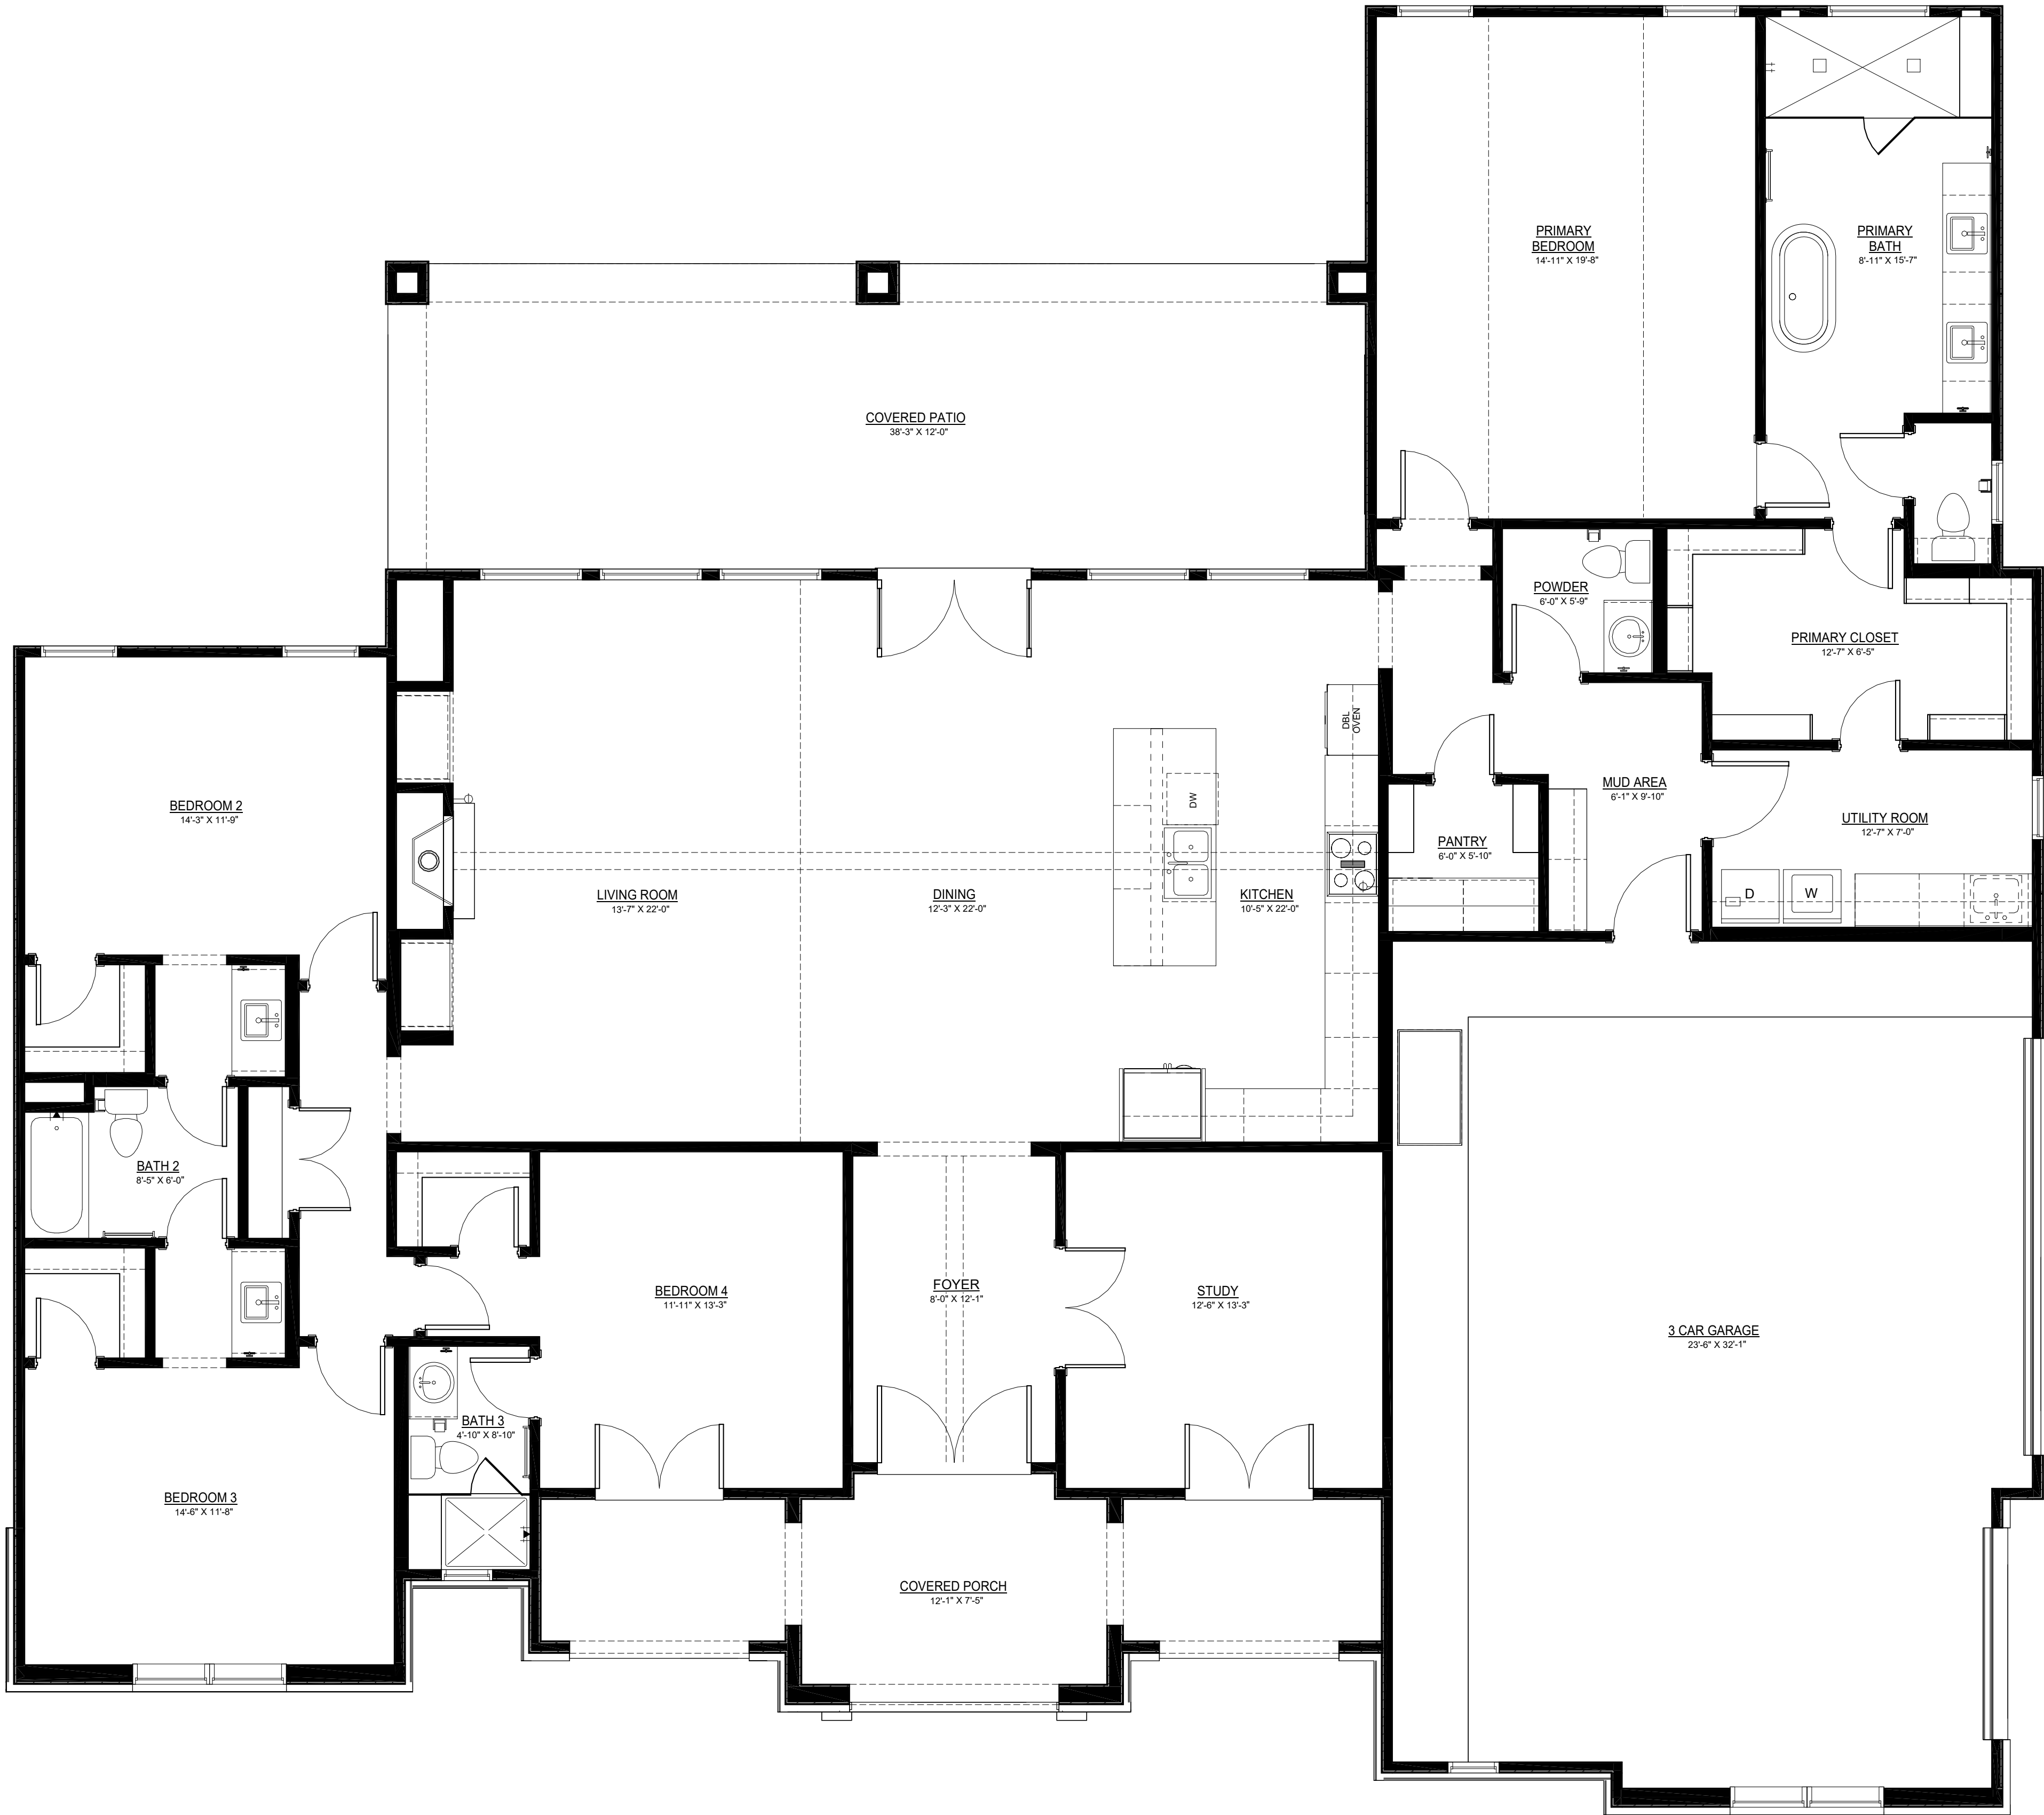

1 FIRST FLOOR PLAN 'A' - MARKETING
SCALE: 1/4" = 1'-0"

Frantom Designs, Inc.
www.FrantomDesigns.com
1350 E. Arapaho Rd. #114
Richardson, TX 75081
469-274-2260

F²

FRANTOM
DESIGNS

RESIDENCE FOR:

MAPLE GLEN

SUBDIVISION:

ADDRESS:

LOT:

BLOCK:

Drawn By: FD
Checked By: RF
Issue Date: 2024-08-07

DUE TO VARIATIONS IN CITY
REQUIREMENTS, CONSTRUCTION
TECHNIQUES, AND DIVERSITY IN
MATERIALS, ALL DIMENSIONS AND
ELEVATIONS ARE APPROXIMATE AND
MAY VARY PER PLAN.

Revision Log

#	Date	Description

Plan Name
MAPLE GLEN

Plan Number
3000

Sheet Name
MARKETING FLOOR
PLAN

Sheet Number
M1.01M